



Vooraanzicht / Front view / Vorderansicht

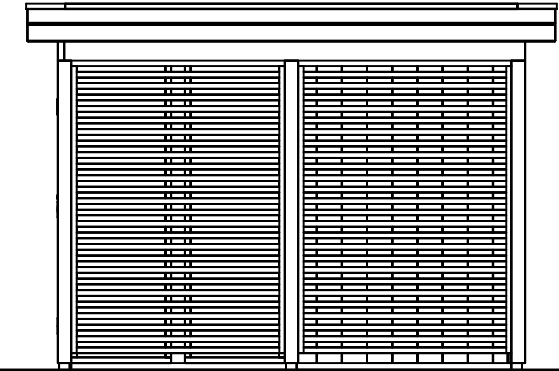

(R) Zijaanzicht / Side view / Seitenansicht

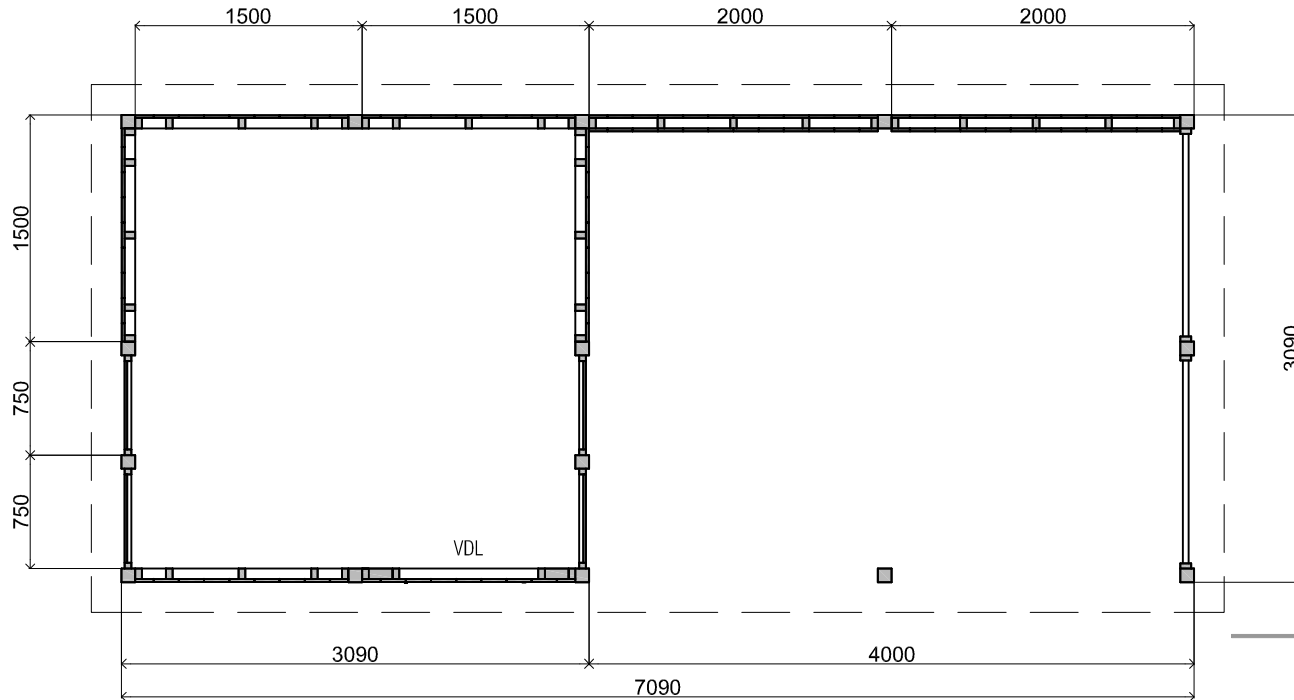

Plattegrond / Plan

Omschrijving / Description:
 x cm - mm
 Onderdeel / Component:
 Bouwtekening / Construction drawing
 Dealer:
 Dealer
 Ref.:
 TM1-2

Modular


Ordernr.:
 Schaal / Scale:
 1:50

BLAD NR.:
 BT

LUGARDE®


©LUGARDE® Laren Holland
 www.lugarde.com
 sale@lugarde.nl

Simply the best

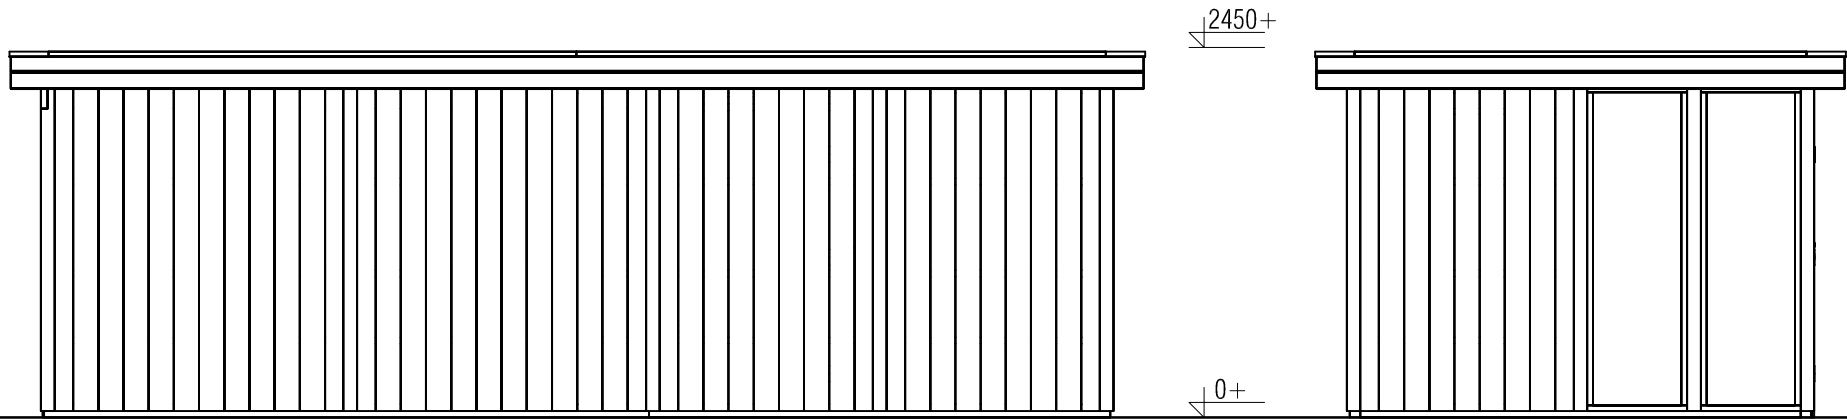


Achteraanzicht / Rear view / Hinterseite

(L) Zijaanzicht / Side view / Seiten ansicht

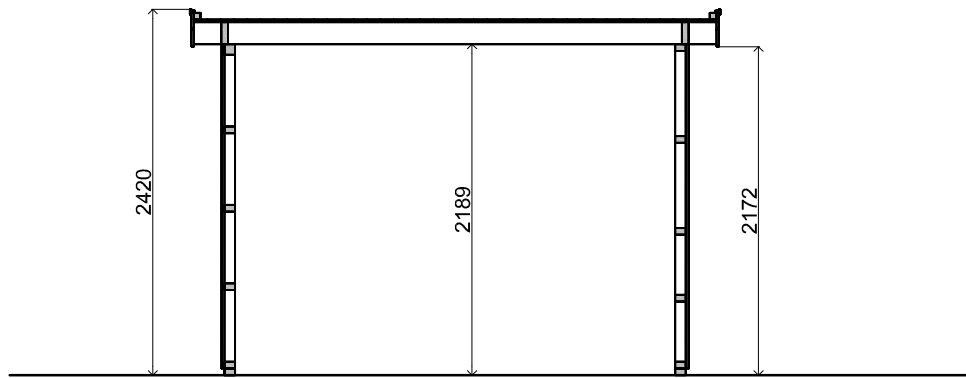


Doorsnede / Section / Durchschnitt 1-1

Modular

Omschrijving / Description: xcm -mm	Ordernr.:	 <p>©LUGARDE® Laren Holland www.lugarde.com sale@lugarde.nl</p>
Onderdeel / Component: Bouwtekening / Construction drawing	Schaal / Scale: 1:50	
Dealer: Dealer	BLAD NR.: BT	<p><i>Simply the best</i></p>
Ref.: TM1-2		

D.D.: janvāris 23, 2020

Formaat: A4 - AS

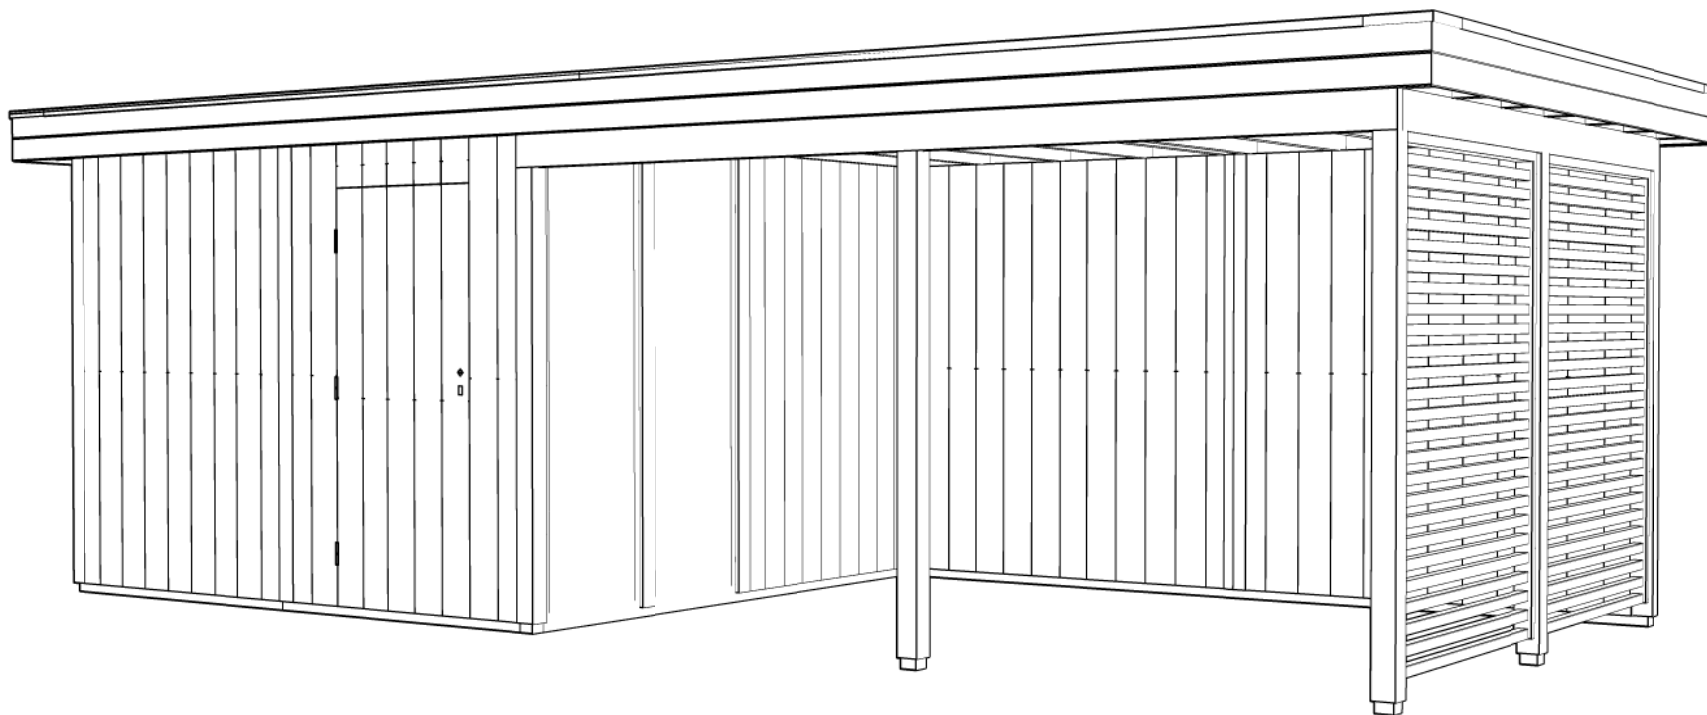

Modular

Omschrijving / Description:
.... xcm -mm
Onderdeel / Component:
Bouwtekening / Construction drawing
Dealer:
Dealer
Ref.:
TM1-2

Ordernr.:

Schaal / Scale:
1:50

BLAD NR.:

BT

LUGARDE®

©LUGARDE® Laren Holland
www.lugarde.com
sale@lugarde.nl

Simply the best

D.D.: janvāris 23, 2020

Formaat: A4 - AS